


RECORD OF SURVEY NO 36-109

IN THE UNINCORPORATED TERRITORY OF THE COUNTY OF MONO, STATE OF CALIFORNIA, BEING A PORTION OF SECTIONS 5, 6, 7, AND 8 OF TOWNSHIP 4 SOUTH, RANGE 28 EAST, MT. DIABLO BASE LINE AND MERIDIAN, SPECIFICALLY:

1. THE SOUTH 1/2 OF SECTION 5
2. LOTS 3, 4 AND 10 OF SECTION 6
3. THE N.E. 1/4 OF THE N.E. 1/4 OF SECTION 7
4. LOT 1, THE NE 1/4 OF THE NW 1/4, AND THE N 1/2 OF THE NE 1/4 OF SECTION 8

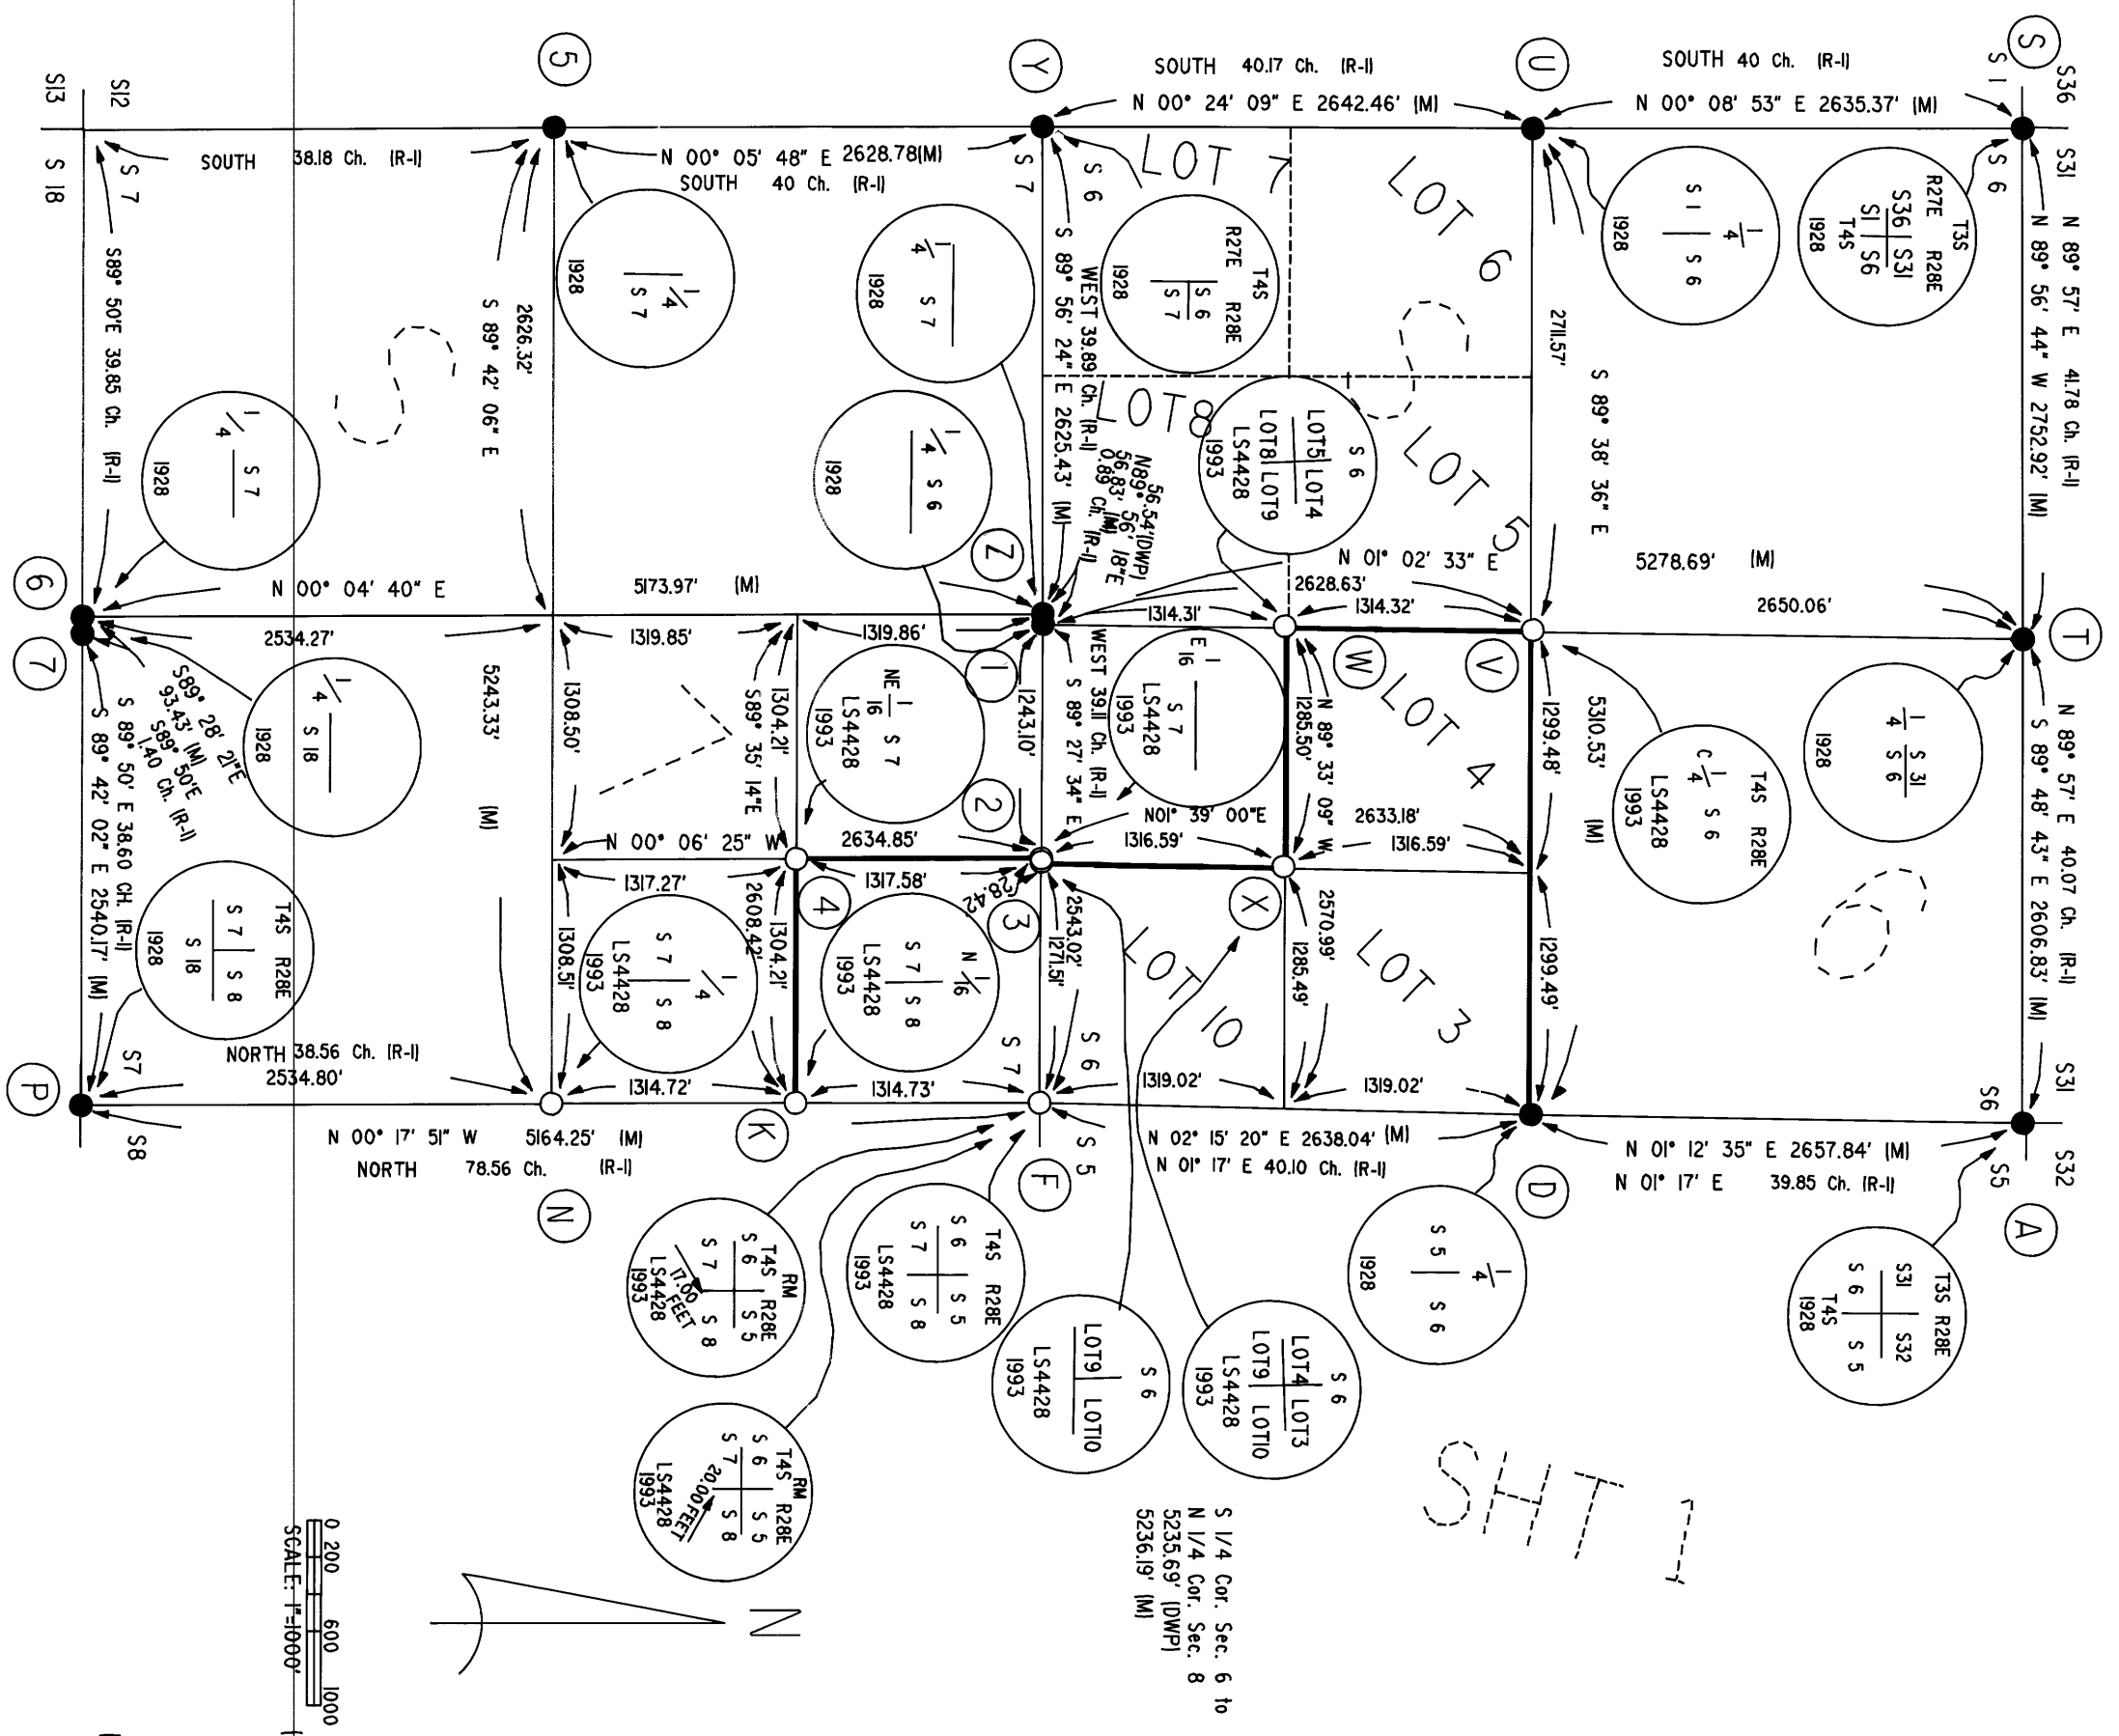

- (A) FOUND A 2" I.P. WITH 3" BRASS CAP IN A 4' BY 12" STONE MOUND MARKED AS SHOWN PER IR-II
- (B) FOUND A 3 1/4" ALUMINUM CAP ON A 2 1/2" PIPE UP 3" OVER A STONE MOUND 3 1/2" BASE BY 10". MARKED AS SHOWN. THE ORIGINAL PLACING OF THIS MONUMENT WAS NEVER RECORDED. R. S. NO. 35-98 RECORDED IN R.S. MAP BOOK NO. 2, PG. 123. MONO COUNTY, CALIFORNIA, REFERS TO THIS MONUMENT AS A L.A.D.W.P. GALVANIZED CAP UP 3" MARKED AS SHOWN. IT IS N 81° 47' W. ACCEPTED THE ALUMINUM MONUMENT AS BEING THE CLOSEST TO COMPUTED POSITION FOR THE 1/4 CORNER
- (C) FOUND A 2" I.P. WITH A 2 1/2" BRASS CAP UP 16" MARKED AS SHOWN PER IR-II. NOTES CALL FOR STONE MOUND WEST OF COR. THERE IS A 3" DIA. STONE MOUND 3" EAST OF THE CORNER
- (D) FOUND 1" I.P. WITH 3" BRASS CAP MARKED AS SHOWN (ERRONEOUSLY) IN A 4' DIA X 12" STONE MOUND PER IR-II
- (E) UNABLE TO FIND ANY TRACE OF ORIGINAL 1/4 COR 5/4. RESET BY SINGLE PROPORTION SET A 2 1/2" DIA X 30" ALUMINUM PIPE WITH 3 1/4" CAP MARKED AS SHOWN UP 4" IN A 3' DIA. X 6" STONE MOUND
- (F) UNABLE TO FIND ANY TRACE OF ORIGINAL SEC. COR. 5/6/7/8. RESET BY DOUBLE PROPORTION, SEE SURVEYORS NOTES SET 2 1/2" DIA X 30" ALUMINUM PIPE FOR SECTION COR. AT SOUTH EDGE OF GRADED ROAD 8" BELOW ROAD GRADE. SET REFERENCE MONUMENTS AT IT 00° S 45° 00' 00" W AND AT 20.00° S 45° 00' 00" E EACH SET FLUSH IN A 3' DIA. X 6" STONE MOUND, ALL MARKED AS SHOWN
- (G) FOUND A 1" I.P. UP 15" WITH A 2 1/2" BRASS CAP MARKED AS SHOWN WITH STONES SCATTERED AROUND IT PER IR-II
- (H) FOUND A 1" I.P. UP 15" WITH A 2 1/2" BRASS CAP MARKED AS SHOWN WITH STONES SCATTERED AROUND IT PER IR-II
- (J) FOUND A 2" I.P. WITH A 2 1/2" BRASS CAP IN A ROADWAY WITH THE TOP 15" BENT HORIZONTALLY. ESTABLISHED POSITION FROM STEW WHICH WAS STILL VERTICAL. IT WAS MARKED AS SHOWN. SET A NEW 2 1/2" DIA X 30" ALUMINUM PIPE 8" BELOW THE ROADBED WITH THE OLD ONE BORED ALONGSIDE. ALSO SET TWO REFERENCE MONUMENTS AT 45.00° N 45° 00' 00" W AND AT 45.00° S 45° 00' 00" W EACH SET FLUSH WITH THE TOP OF A 3' DIA. X 7" STONE MOUND
- (K) SET A 2 1/2" DIA X 30" ALUMINUM PIPE WITH 3 1/4" CAP MARKED AS SHOWN UP 5" IN A 3' DIA. X 1" STONE MOUND
- (L) SET 2 1/2" DIA X 30" ALUMINUM PIPE WITH 3 1/4" CAP MARKED AS SHOWN FLUSH WITH TOP OF A 3' DIA X 3" STONE MOUND
- (M) FOUND 2 1/2" WITH 3" GALVANIZED CAP UP 14" MARKED AS SHOWN PER (DWP). ACCEPTED AS N 1/6 OF SECS 6/9
- (N) MONUMENT PER IR-II SEARCHED FOR BUT NOT FOUND. SET BY SINGLE PROPORTION A 2 1/2" X 30" ALUMINUM PIPE WITH A 3 1/4" CAP MARKED AS SHOWN, UP 7" IN A 1" HIGH BY 3" STONE MOUND.
- (O) FOUND 1" I.P. WITH 2 1/2" BRASS CAP UP 6" MARKED AS SHOWN PER IR-II
- (P) FOUND 2" I.P. WITH 2 1/2" BRASS CAP UP 12" MARKED AS SHOWN WITH A 3' DIA X 12" STONE MOUND 3" NORTH PER IR-II. A STONE MOUND 4' DIA X 1 1/2" THAT SUPPORTED THE NORTHERLY SEC. COR. TO 18/17 IS S 89° 56' E 93.83' BUT THE BRASS MONUMENT PER IR-II IS GONE
- (Q) FOUND 1" I.P. WITH 2 1/2" BRASS CAP UP 12" MARKED AS SHOWN IN A 4' DIA X 4" STONE MOUND PER IR-II
- (R) FOUND 2" I.P. WITH 2 1/2" BRASS CAP UP 6" MARKED AS SHOWN, PER IR-II
- (S) FOUND 3" DIA I.P. WITH 3 1/2" BRASS CAP UP 10" MARKED AS SHOWN, IN A 3' DIA X 12" STONE MOUND PER IR-II
- (T) FOUND A 1" DIA. I.P. WITH A 2" BRASS CAP UP 14" MARKED AS SHOWN WITH A 2 1/2" X 12" STONE MOUND 3" NORTH PER IR-II
- (U) FOUND A 1" I.P. WITH A 2" BRASS CAP UP 7" ABOUT 120' STOVE OF A PUBLIC TOILET AND 60 SOUTH OF A ROAD ON THE SOUTH EDGE OF SHERWIN CREEK CAMPGROUND PER IR-II
- (V) SET A 2 1/2" DIA. X 30" ALUMINUM PIPE WITH A 3 1/4" CAP MARKED AS SHOWN UP 3" IN A 3' DIA X 8" STONE MOUND
- (W) SET A 2 1/2" DIA. X 30" ALUMINUM PIPE WITH A 3 1/4" CAP MARKED AS SHOWN UP 2" IN A 3' DIA. X 10" STONE MOUND
- (X) SET A 2 1/2" DIA. X 30" ALUMINUM PIPE WITH A 3 1/4" CAP MARKED AS SHOWN FLUSH WITH TOP OF A 3' DIA. X 8" STONE MOUND
- (Y) FOUND A 2" I.P. WITH A 2 1/2" BRASS CAP UP 9" MARKED AS SHOWN PER IR-II
- (Z) FOUND A 1" I.P. WITH A 2 1/2" BRASS CAP UP 12" MARKED AS SHOWN PER IR-II
- (I) FOUND A 1" I.P. WITH A 2 1/2" BRASS CAP UP 12" MARKED AS SHOWN PER IR-II

SURVEYORS NOTES (LEGEND)

- FOUND MONUMENT AS NOTED
- INDICATES INYO NATIONAL FOREST BOUND
- (DWP) DISTANCES FROM COORDINATES IN L.A.D.V.
- (M) FIELD BOOK 1273-75, DEC. 1977
- INDICATES MEASURED DISTANCE
- (A) (N) INDICATES MONUMENT DESCRIPTION ON PLAT